



UNIVERSITY OF UTAH
HEALTH SCIENCES EDUCATION BUILDING
UNIVERSITY OF UTAH EAST CAMPUS, SALT LAKE CITY, UTAH

Rev # Date Description


Job # 02525
CAD File
Drawn
Date 07/16/2003
Owner # 02042750
Ins. #
Atrium Sections

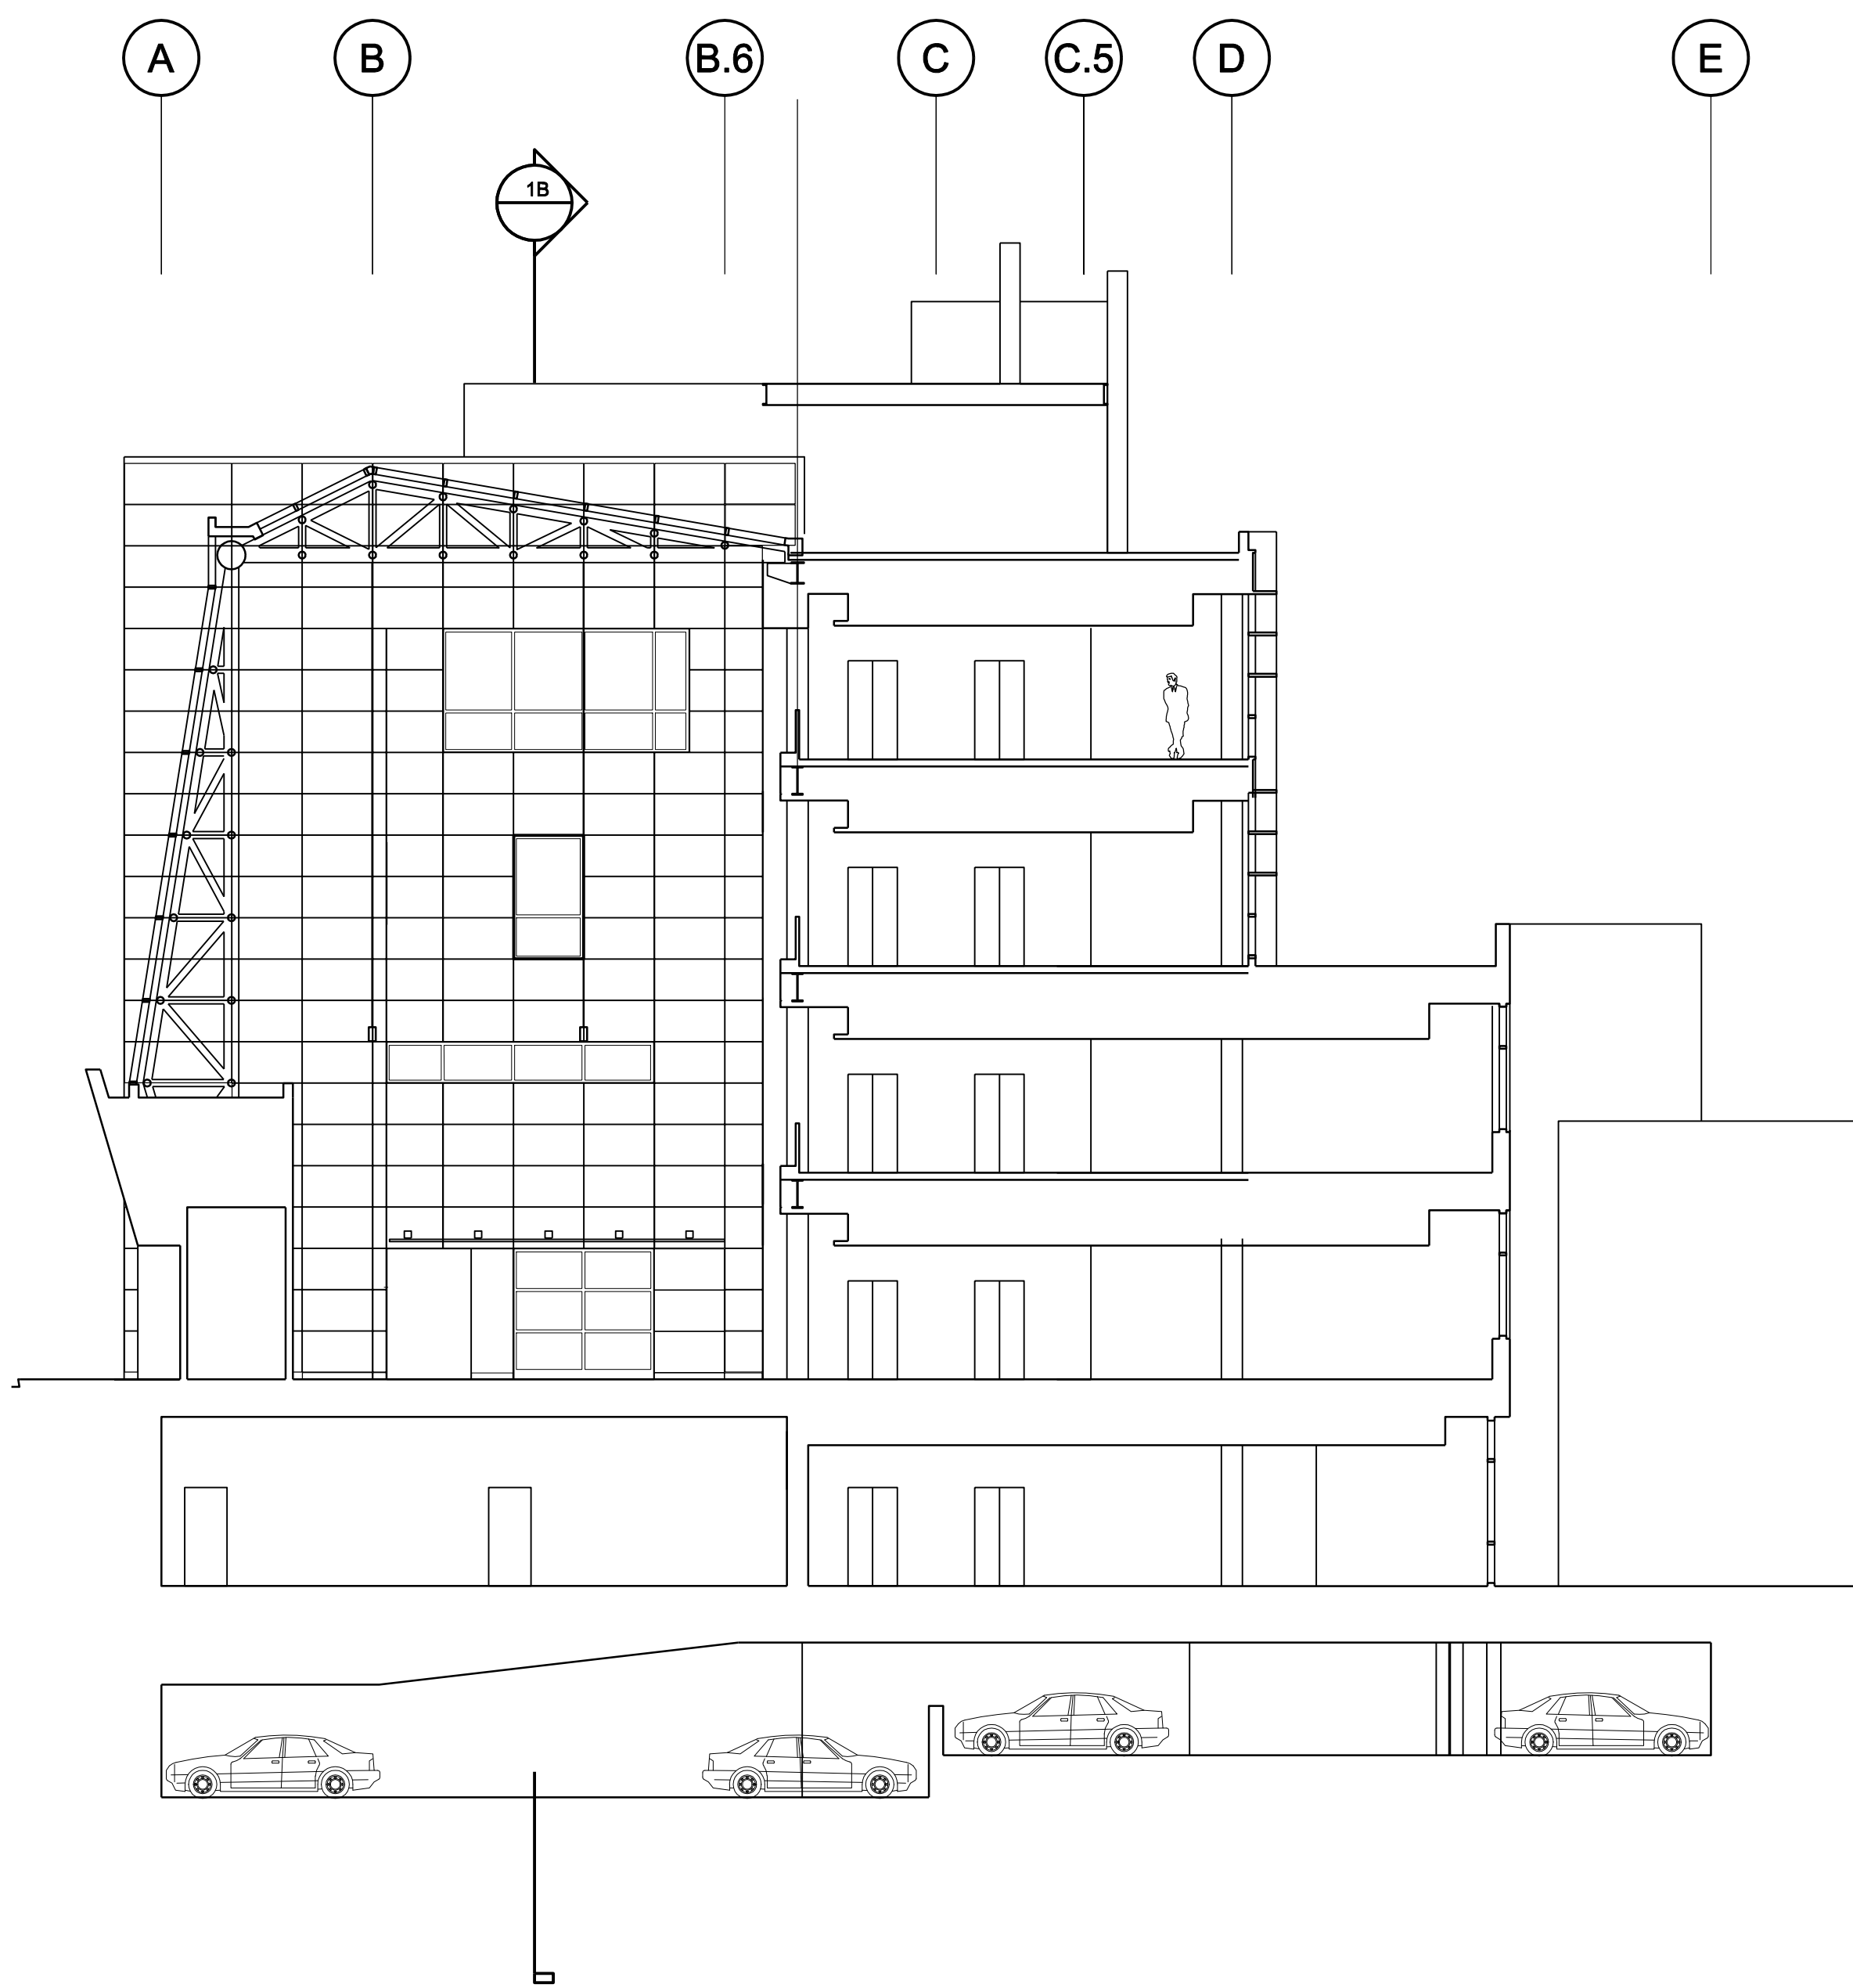

1A Section Looking South
3/32" = 1'-0"

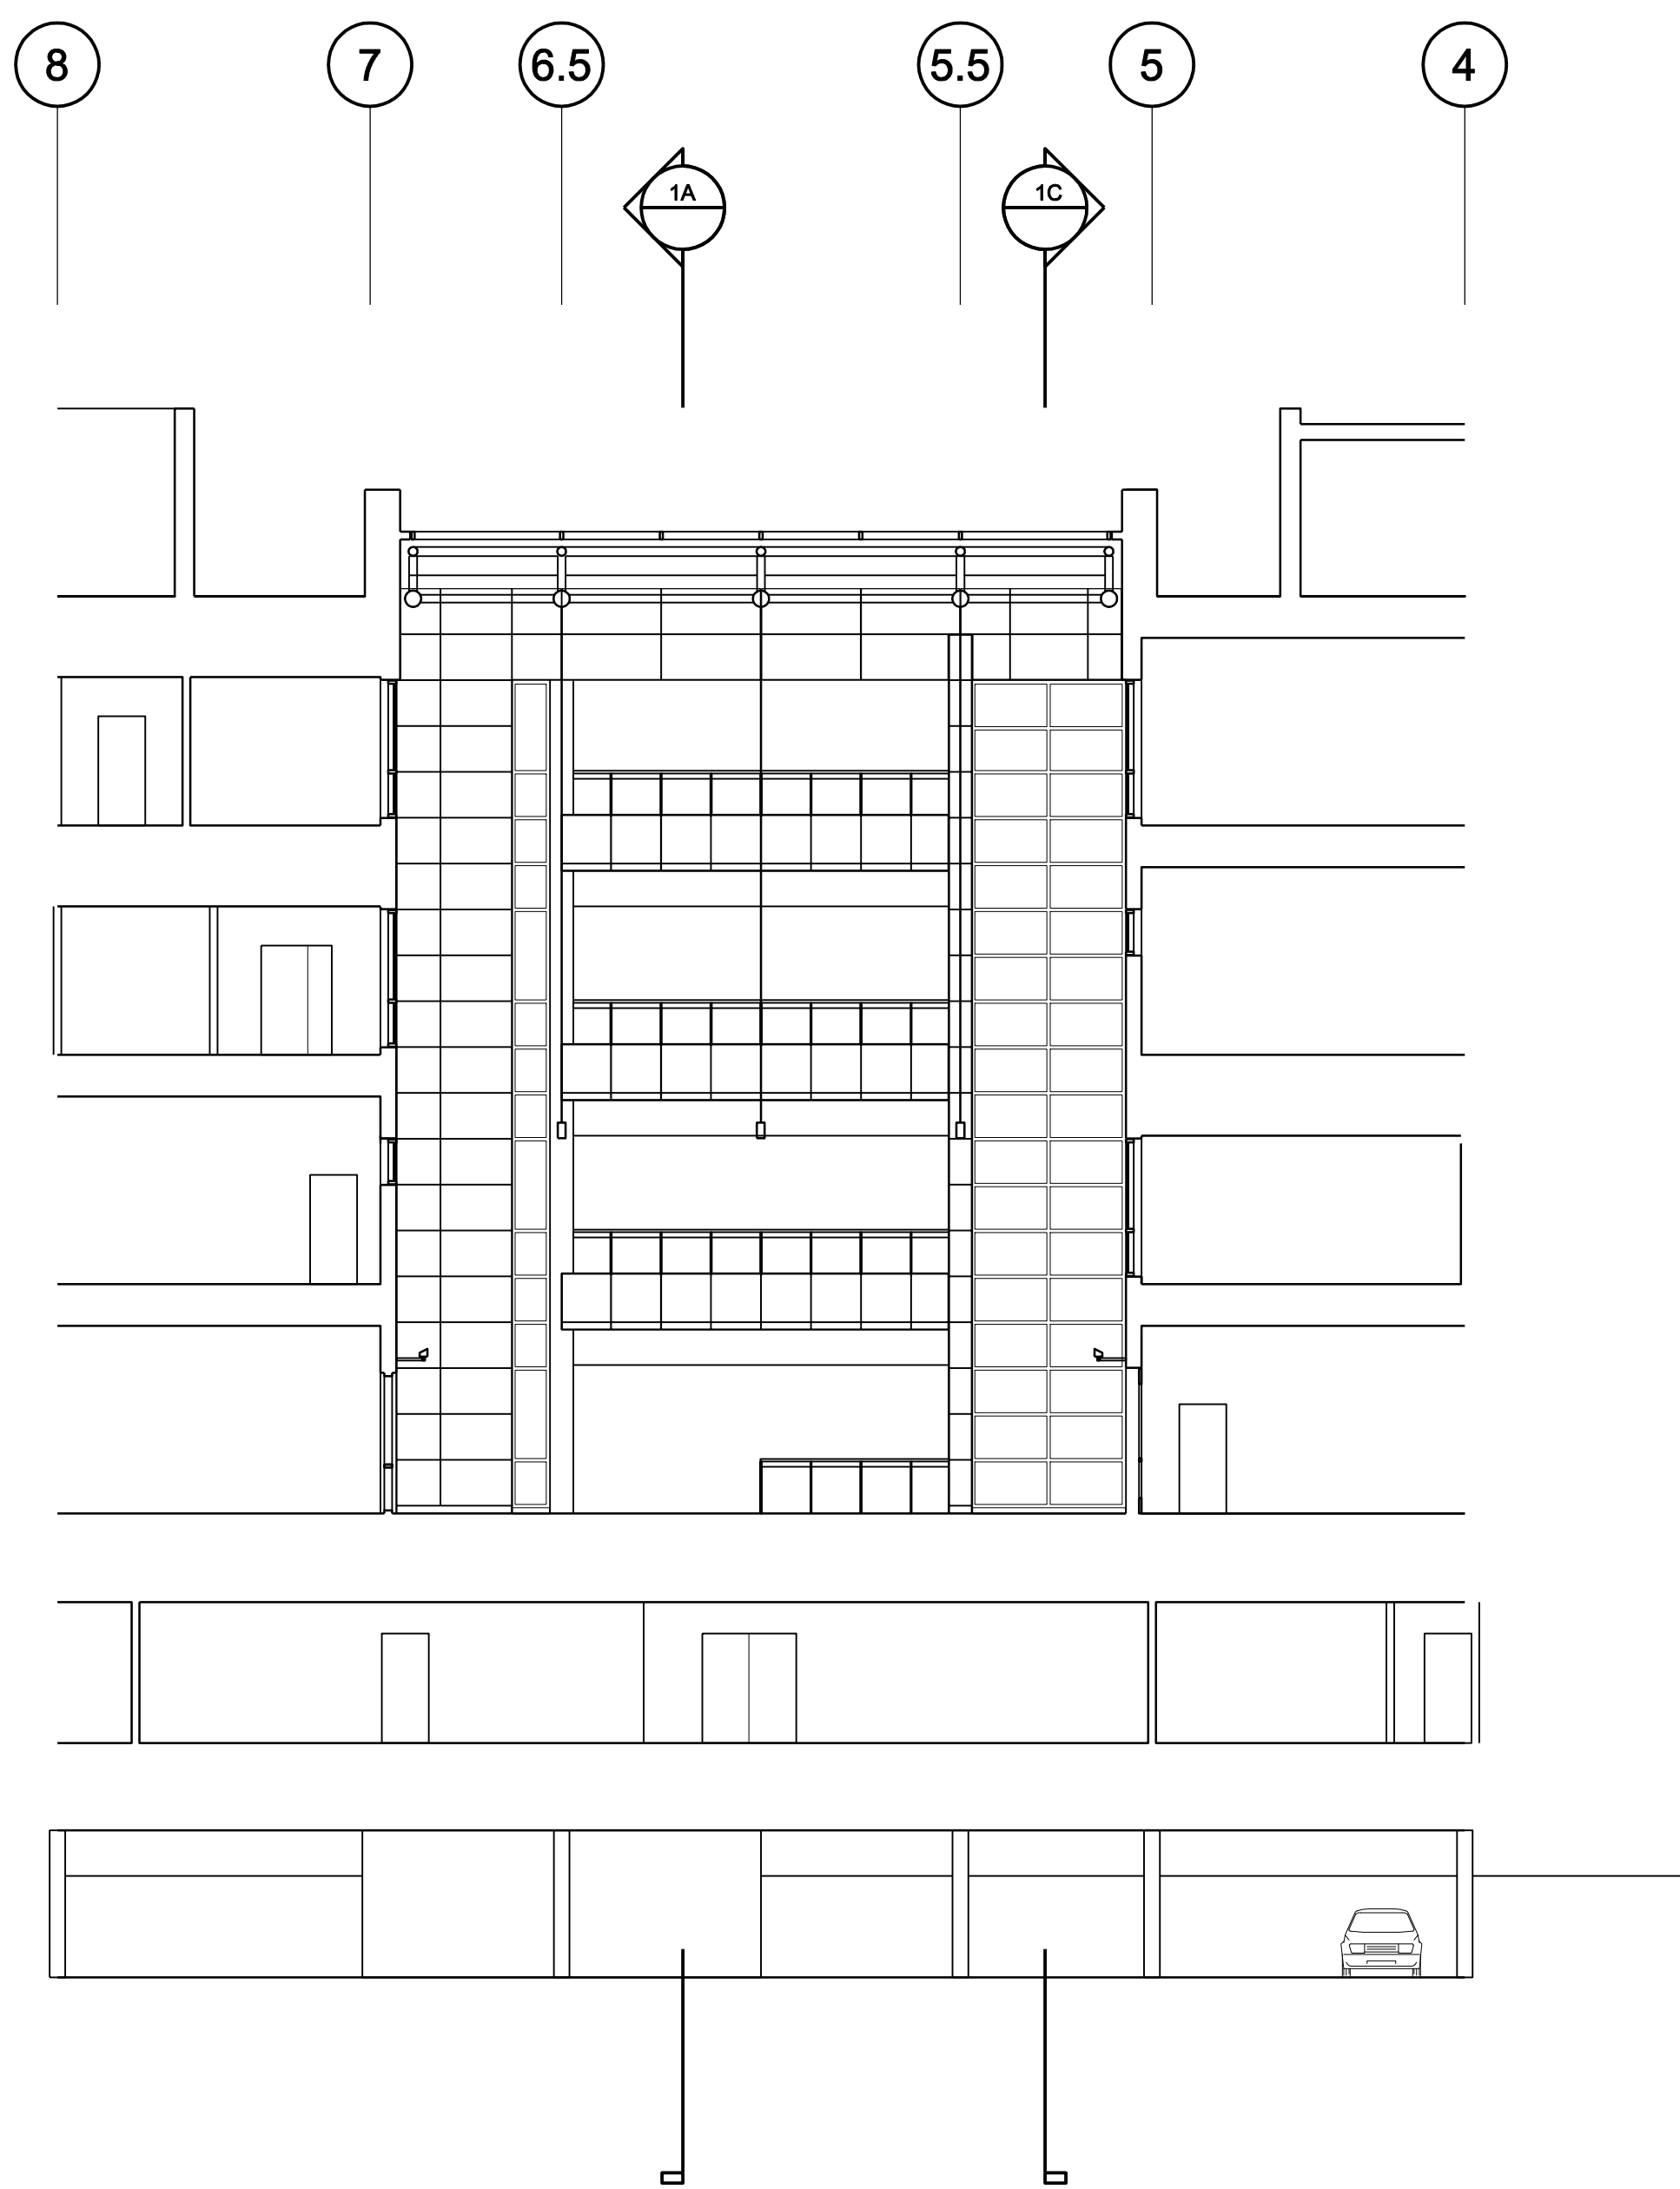

1B Section Looking West
3/32" = 1'-0"

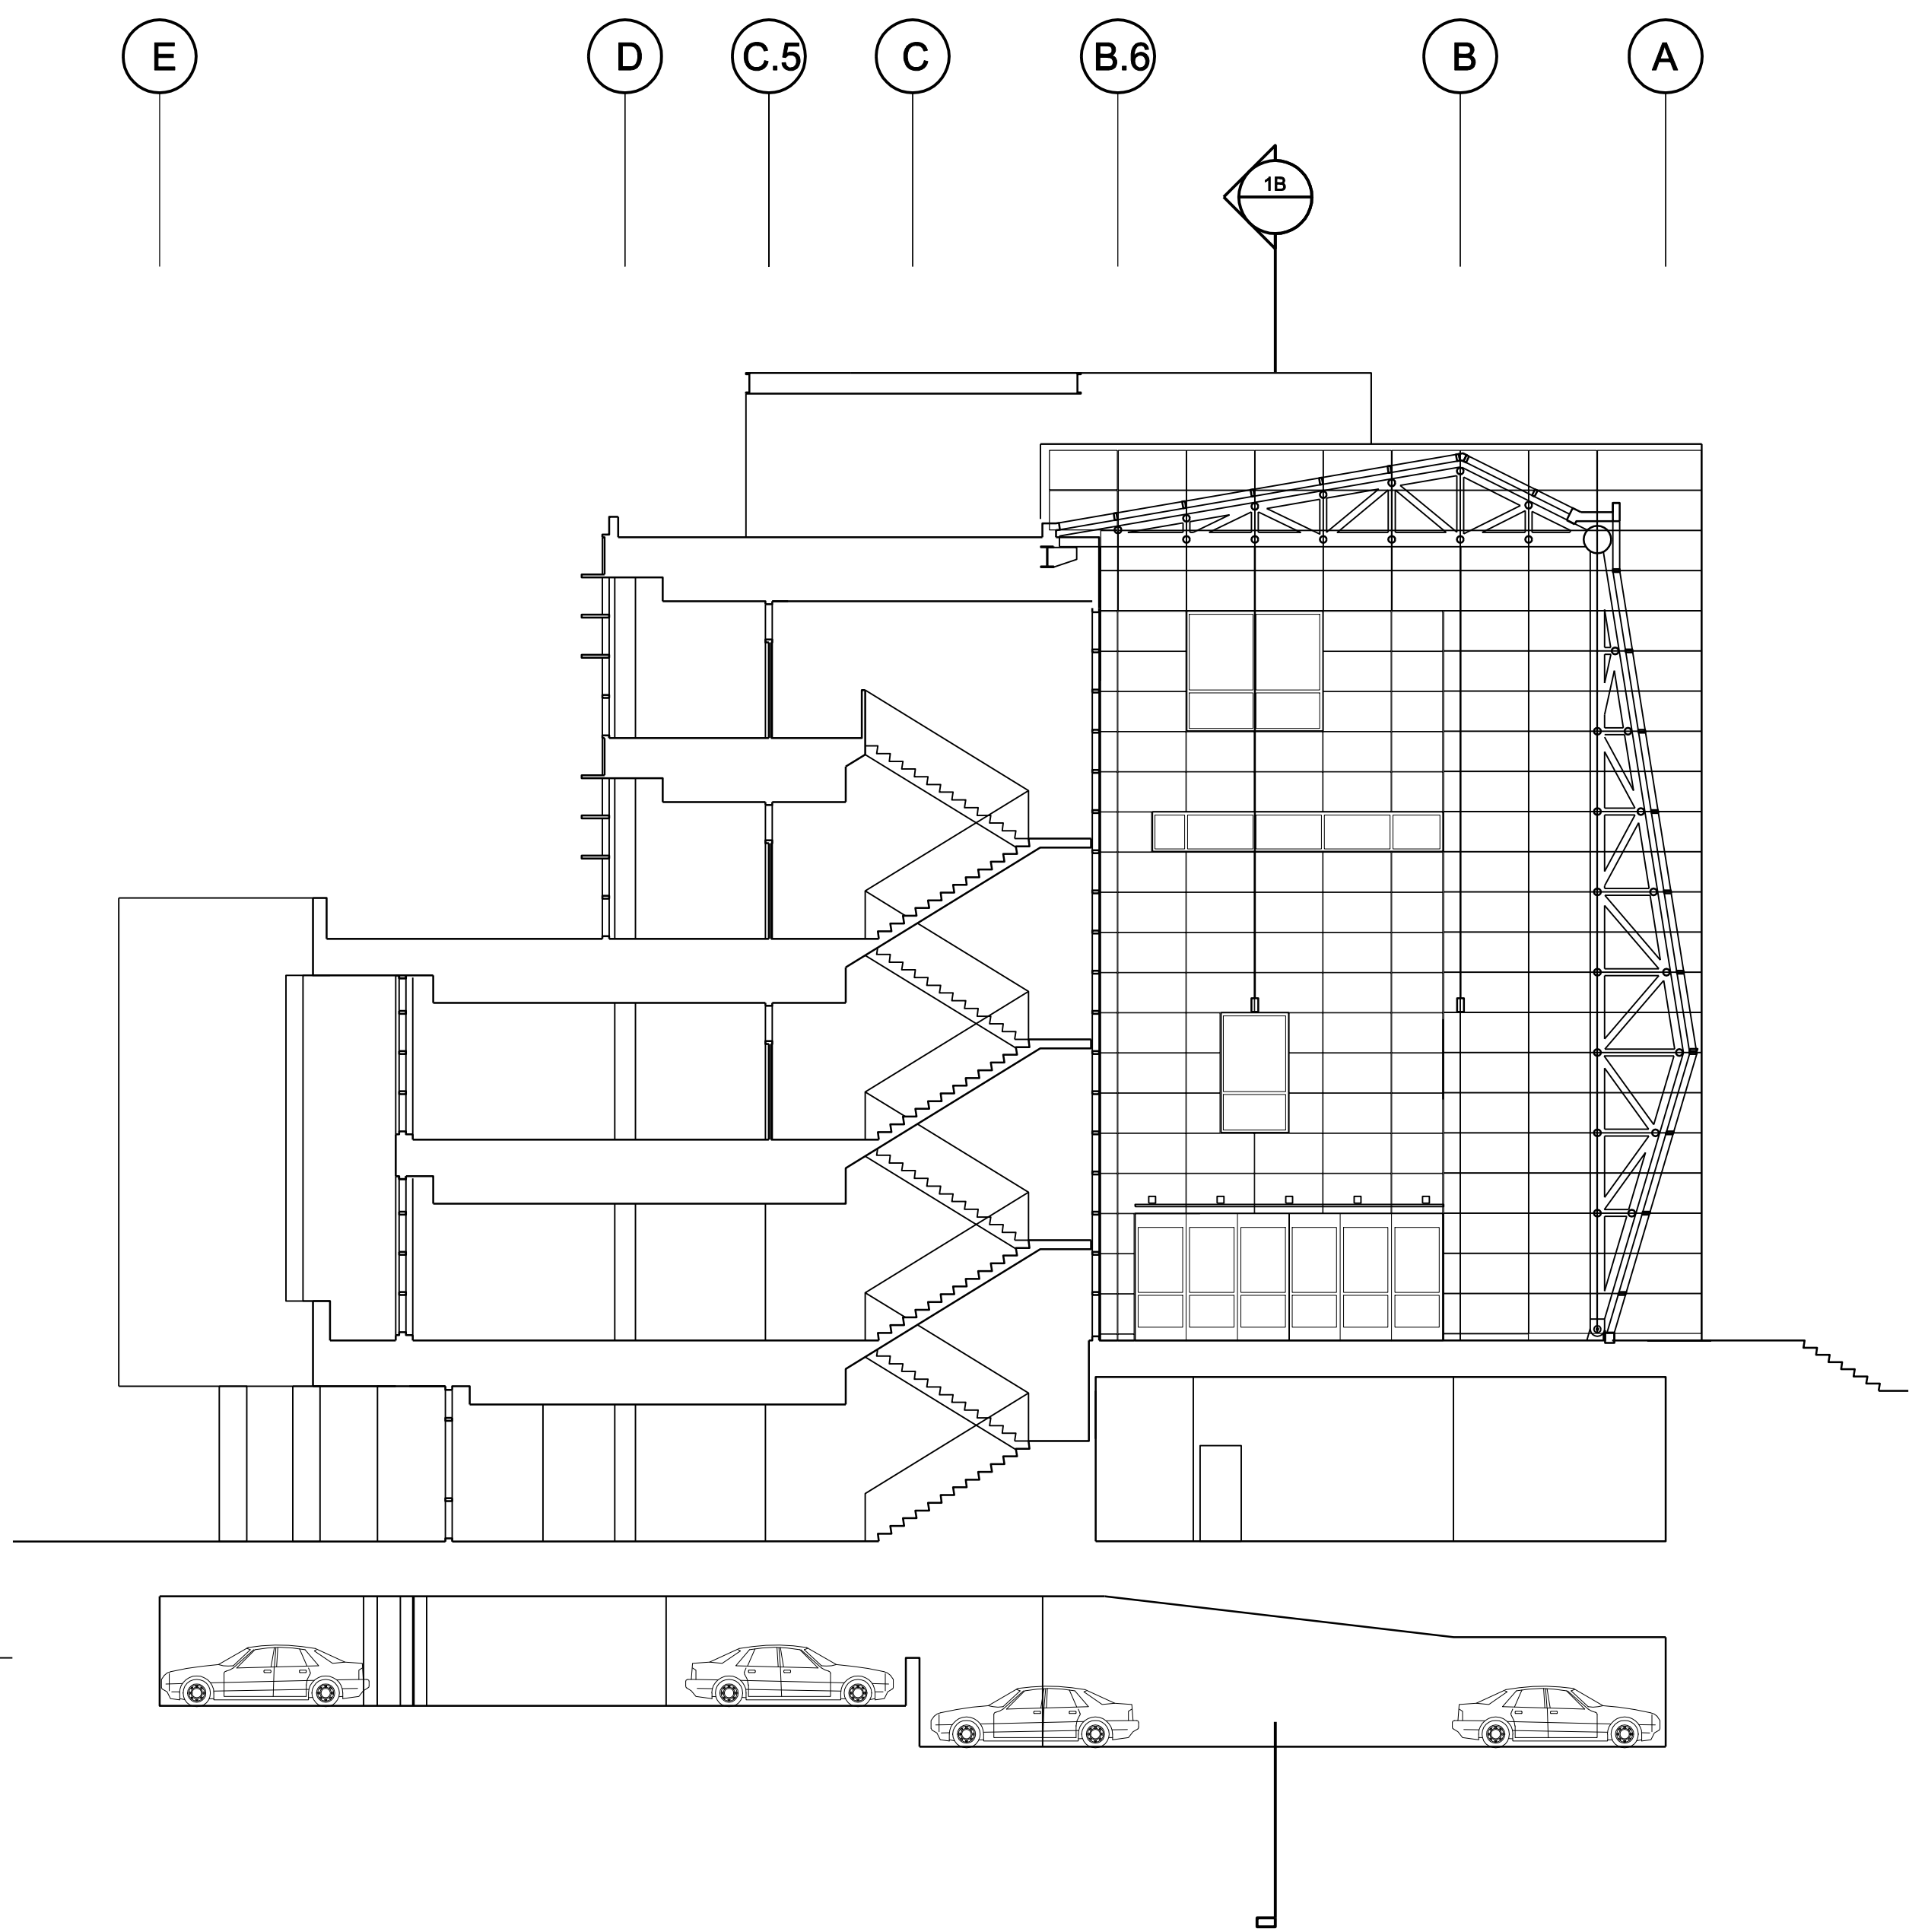

1C Section Looking North
3/32" = 1'-0"